


FIRST FLOOR

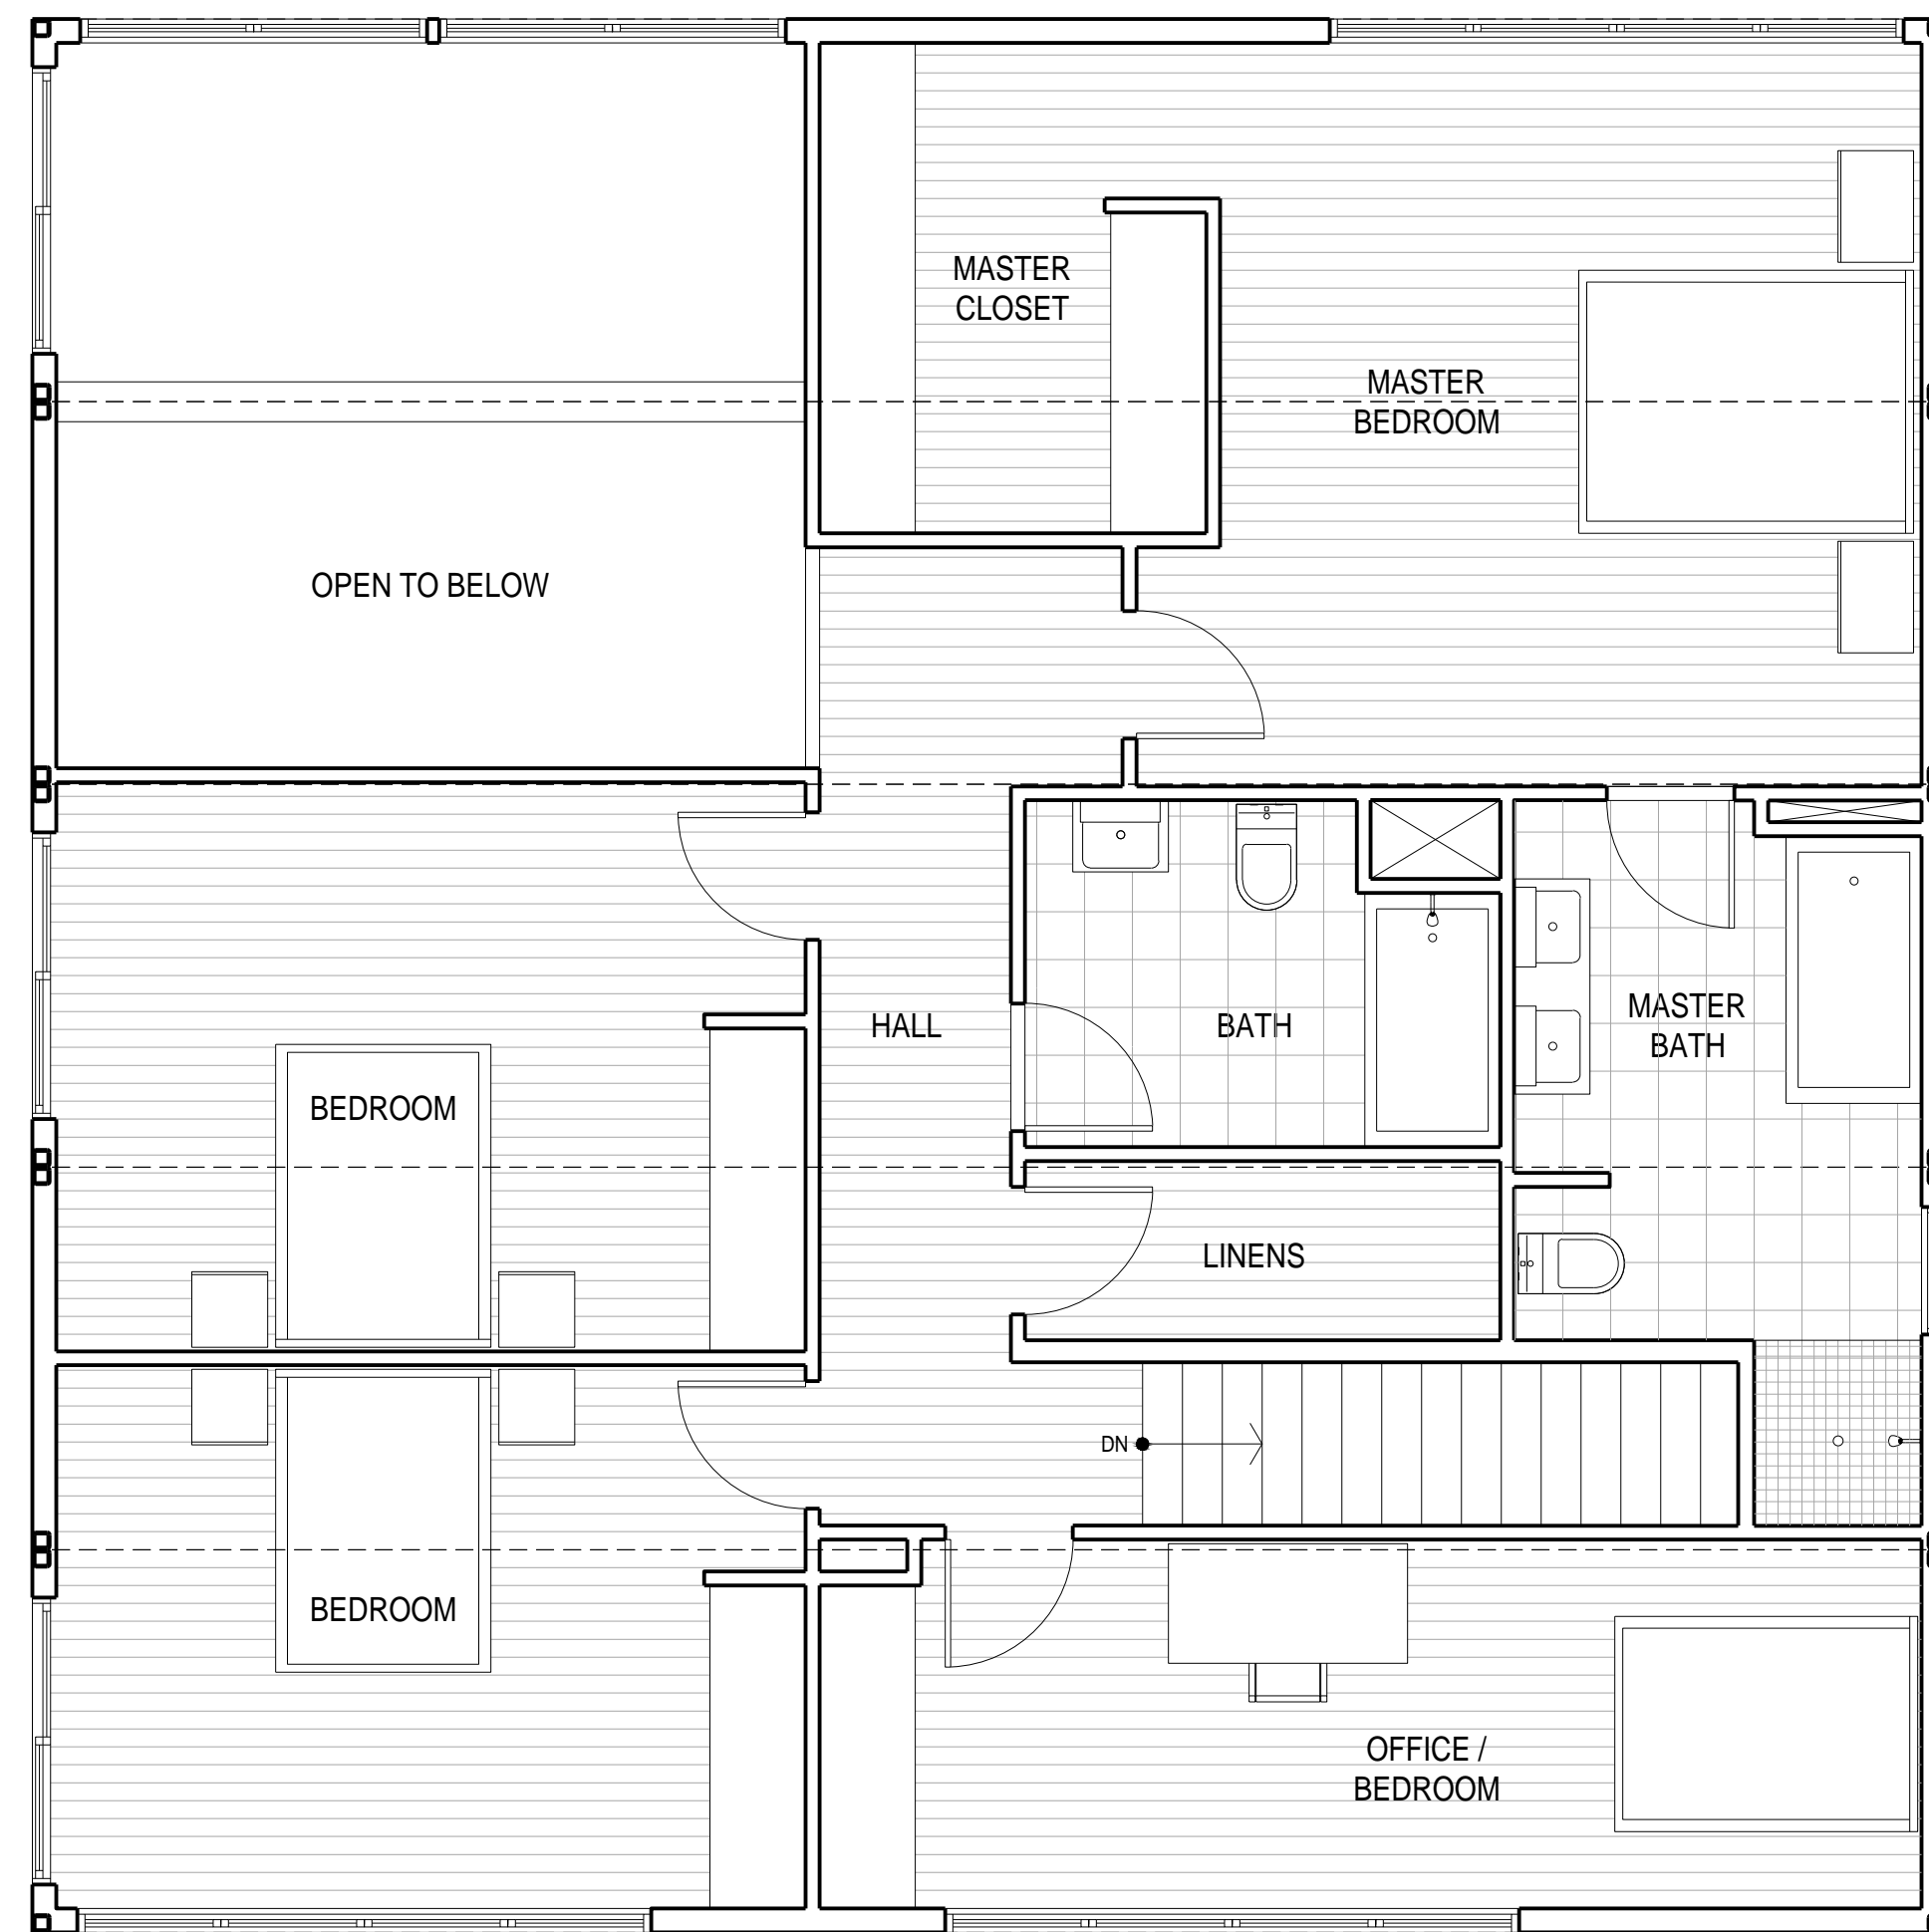

SECOND FLOOR

**CONNECT 10**

4 BED / 2.5 BATH | 3,200 SF TOTAL (2,828 SF INTERIOR + 134 SF COVERED DECK + 238 DOUBLE HEIGHT SPACE)

SCALE: 1/4" = 1'-0"

This floor plan is shown for reference purposes only. Connect Homes reserves the right to make changes and substitutions to this standard floor plan at any time.

