


FIRST FLOOR

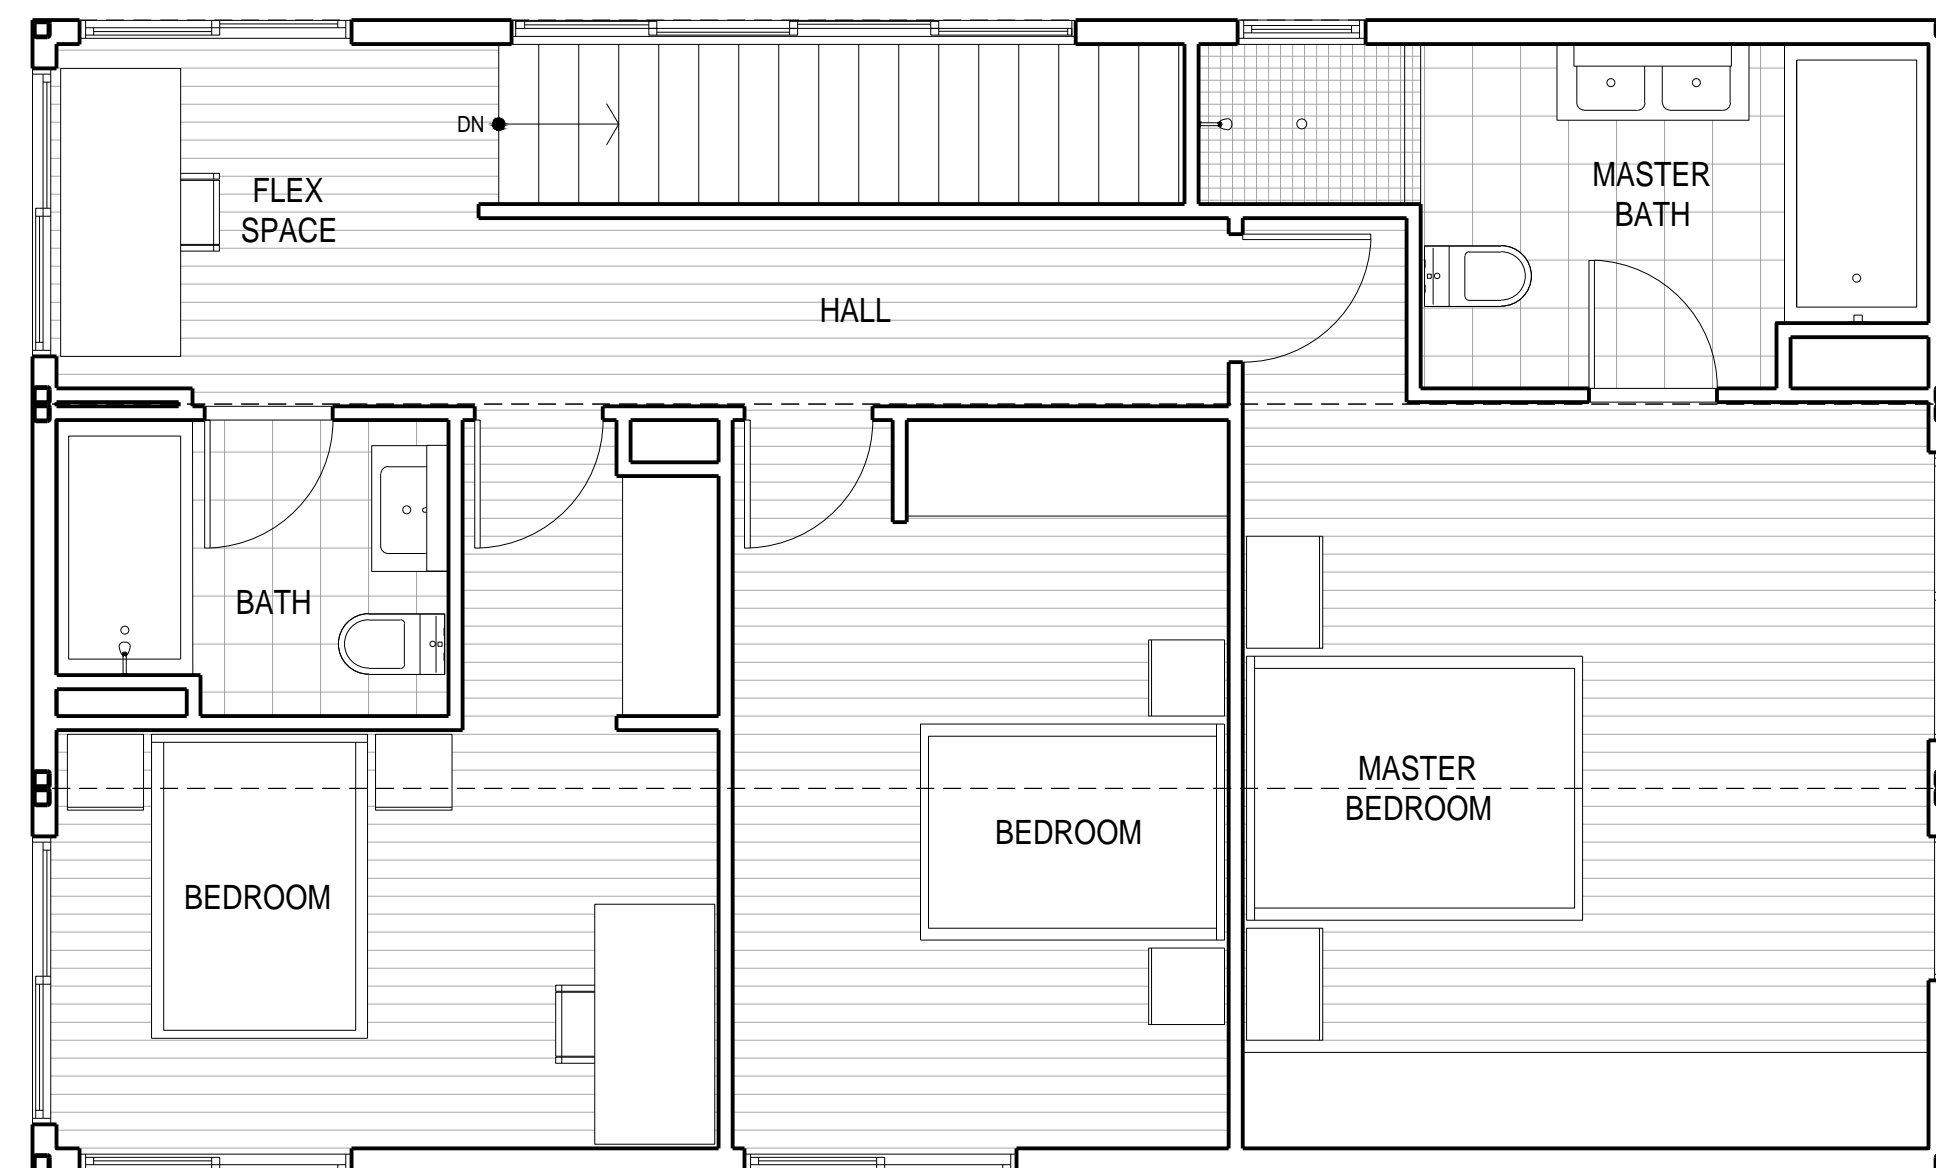

SECOND FLOOR

CONNECT 6T

3 BED / 2 BATH | 1,920 SF TOTAL

SCALE: 1/4" = 1'-0"

This floor plan is shown for reference purposes only. Connect Homes reserves the right to make changes and substitutions to this standard floor plan at any time.

