




FIRST FLOOR

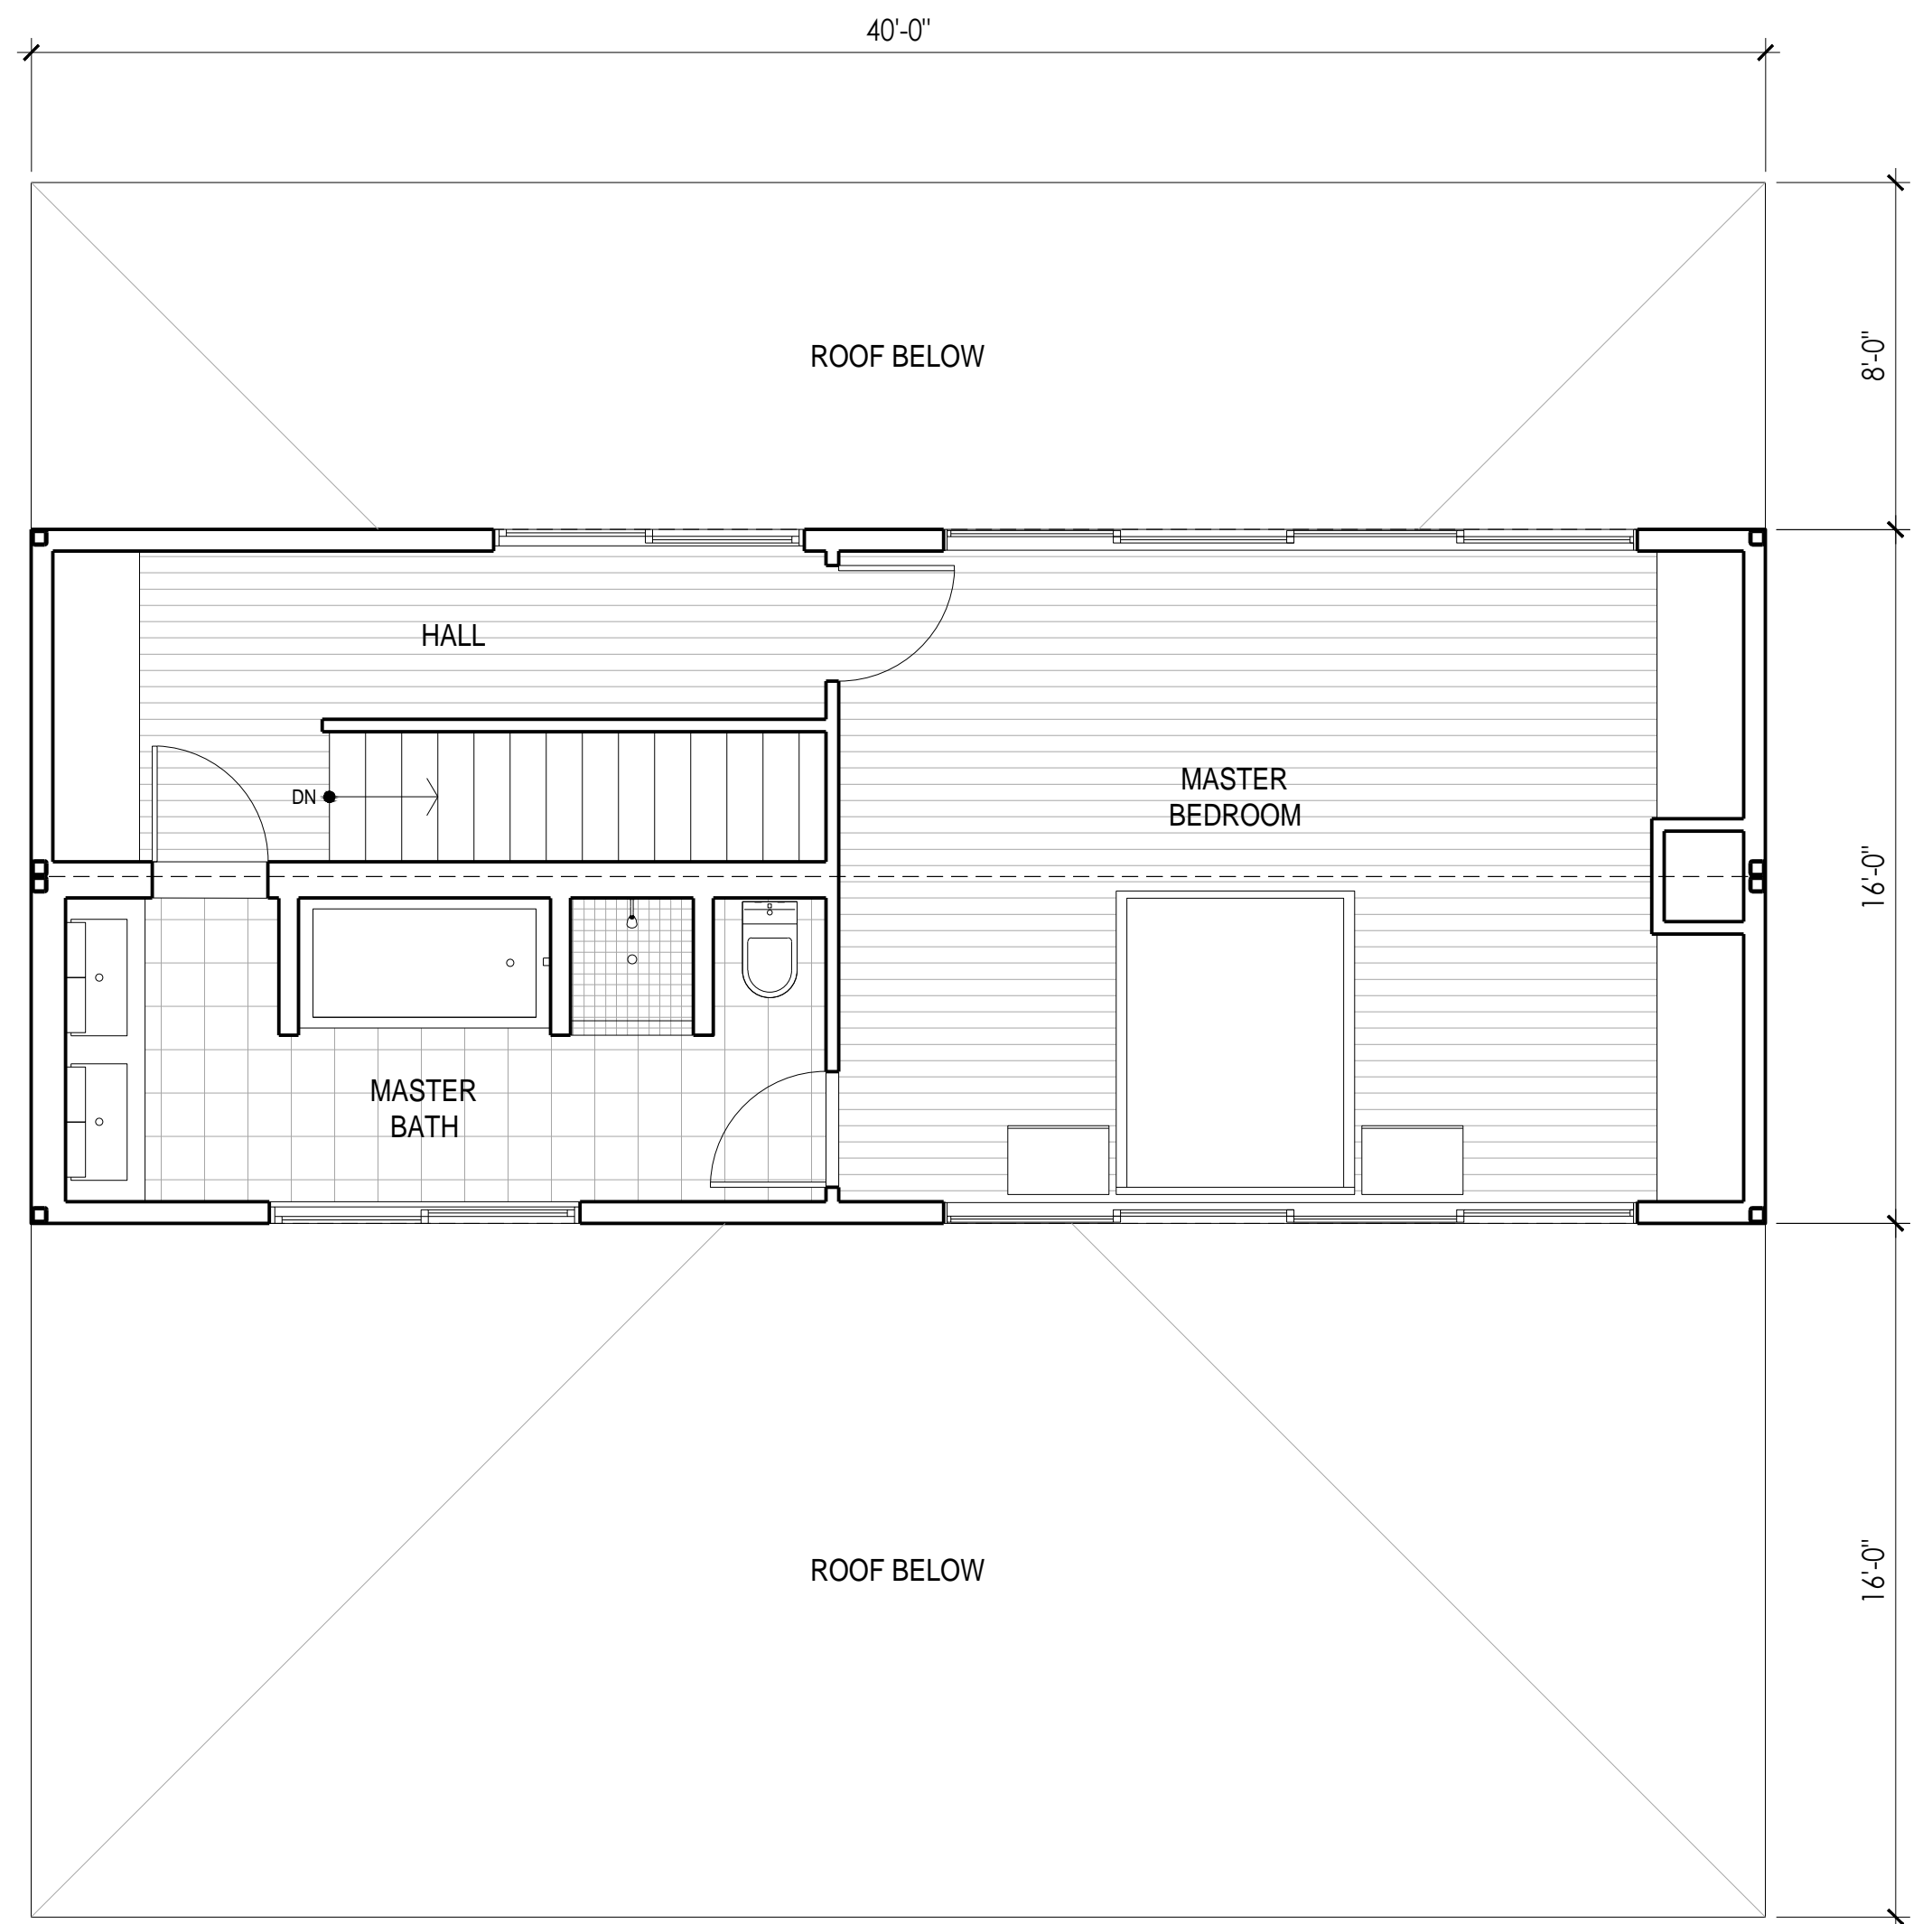

SECOND FLOOR

CONNECT 7

3 BED / 3 BATH | 2,240 SF TOTAL (2,165 SF INTERIOR + 75 SF COVERED DECK)

SCALE: 1/4" = 1'-0"

This floor plan is shown for reference purposes only. Connect Homes reserves the right to make changes and substitutions to this standard floor plan at any time.

