


SECOND FLOOR

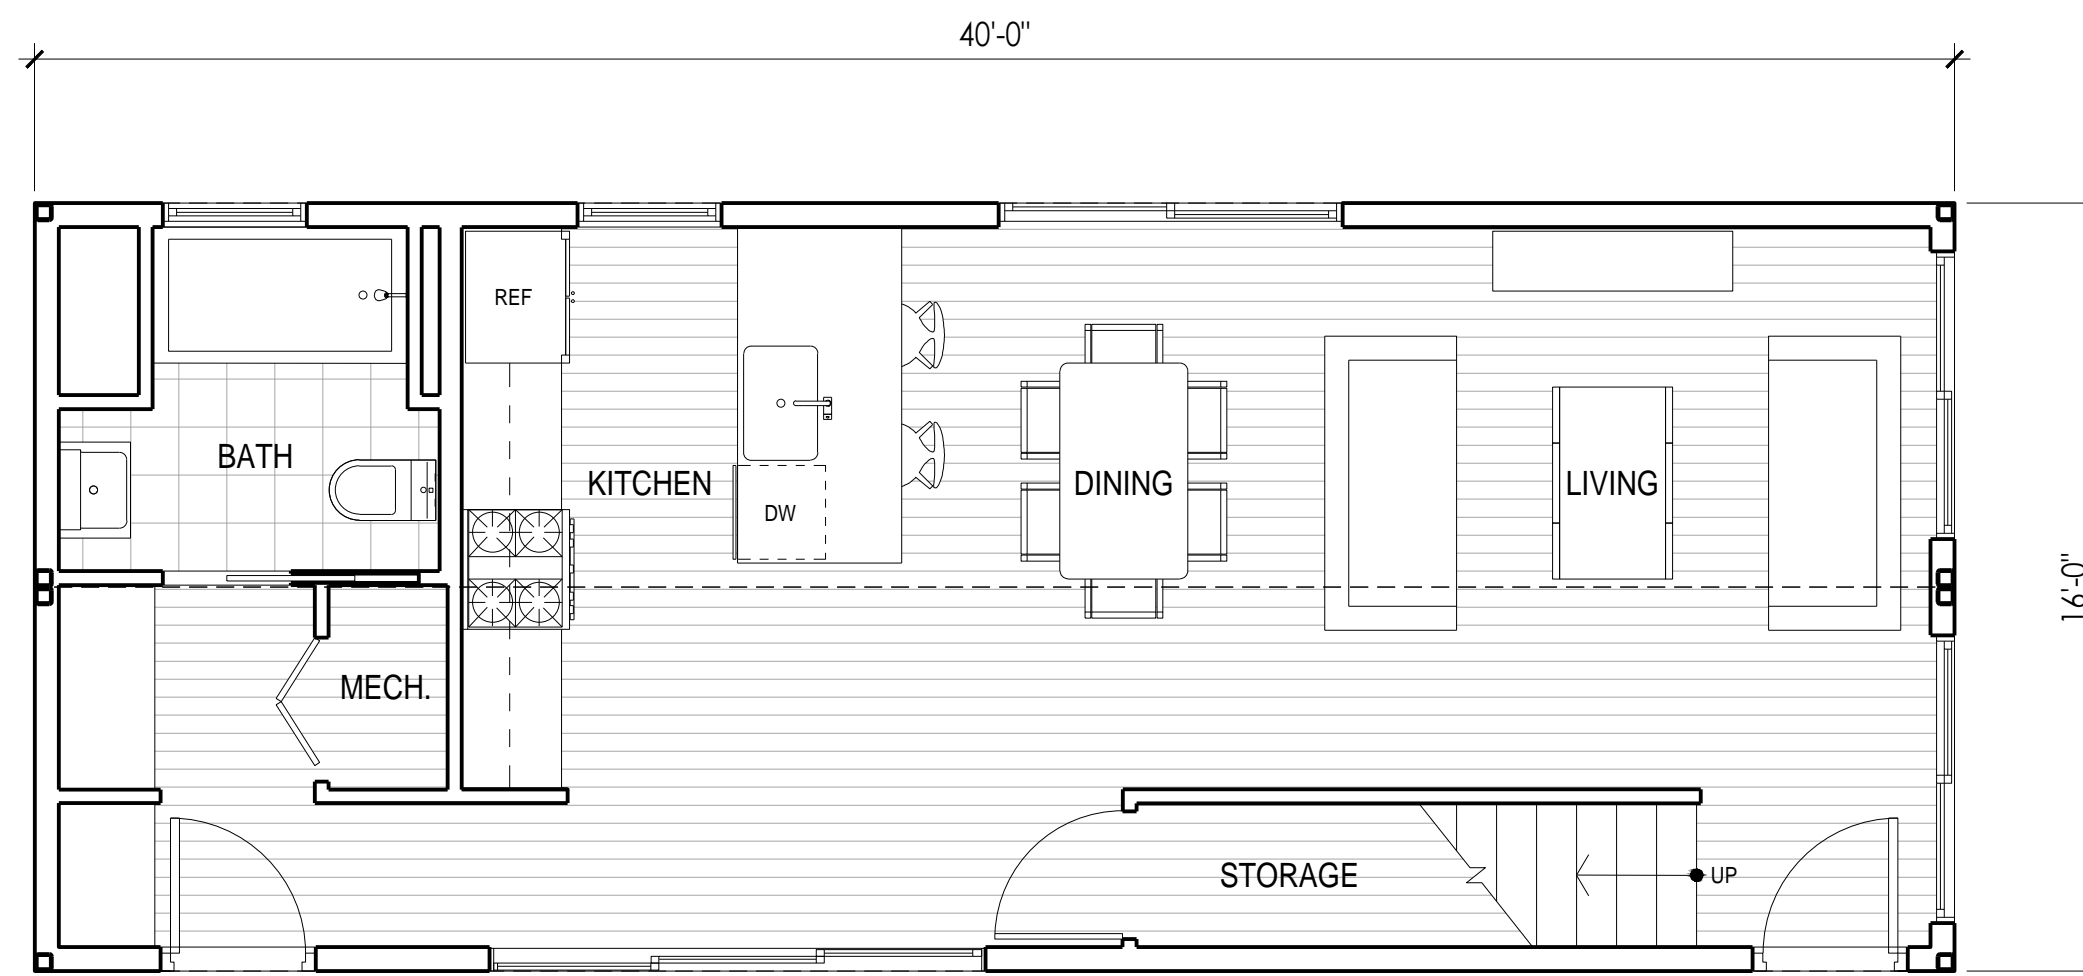

FIRST FLOOR

**CONNECT 4T**

2 BED / 3 BATH | 1,280 SF TOTAL

SCALE: 1/4" = 1'-0"

This floor plan is shown for reference purposes only. Connect Homes reserves the right to make changes and substitutions to this standard floor plan at any time.

